

LEGAL DESCRIPTION

Beginning at the 1/4 Cor. Sec. 25, 26 T 12 S, R 8 W, F.M. thence SOUTH 275.00 ft. along the Sec. line to a cor., thence EAST 625.00 ft. to a cor., thence SOUTH 913.00 ft. to a cor., thence EAST 595.00 ft. to a point on the West shore of Otto Lake, thence Northeasterly along the meanders of Otto Lake to a point, thence WEST 1715.00 ft. to the 1/4 Cor. Sec. 25-26 the true point of beginning.

CERTIFICATE OF OWNERSHIP & DEDICATION

I hereby certify that I am the owner of the property shown and described hereon and that I hereby adopt this plan of subdivision with my free consent, and dedicate all streets, easements and other open spaces to public or private use as noted.

*Otto Elias Mark*  
Owner

Nov 21, 1968  
Date

STATE OF ALASKA )  
NENANA ) SS  
REC'D DISTRICT

THIS IS TO CERTIFY That before me a Notary Public in and for the State of Alaska, duly commissioned and sworn, personally appeared OTTO ELIAS MARK to me known and known to me to be the identical individual named and who executed the within plat and he acknowledged that he signed the same freely and voluntarily for the uses and purposes therein mentioned.


IN WITNESS WHEREOF I have hereunto set my hand and seal this 21 day of Nov 1968.

*Walter A. Burlingame*  
NOTARY PUBLIC in and for the State of Alaska: my comm. expires June 14, 1970

CERTIFICATE OF REGISTERED SURVEYOR

I hereby certify that I am properly registered and licensed to practice land surveying in the State of Alaska, and that this plat represents a survey made by me or under my direct supervision, and the monuments shown thereon actually exist as described, and that all dimensions and other details are correct.

*Paul E. Stutzmann*  
Paul E. Stutzmann  
Registration No. 705 S  
Aug 29, 1968  
Date


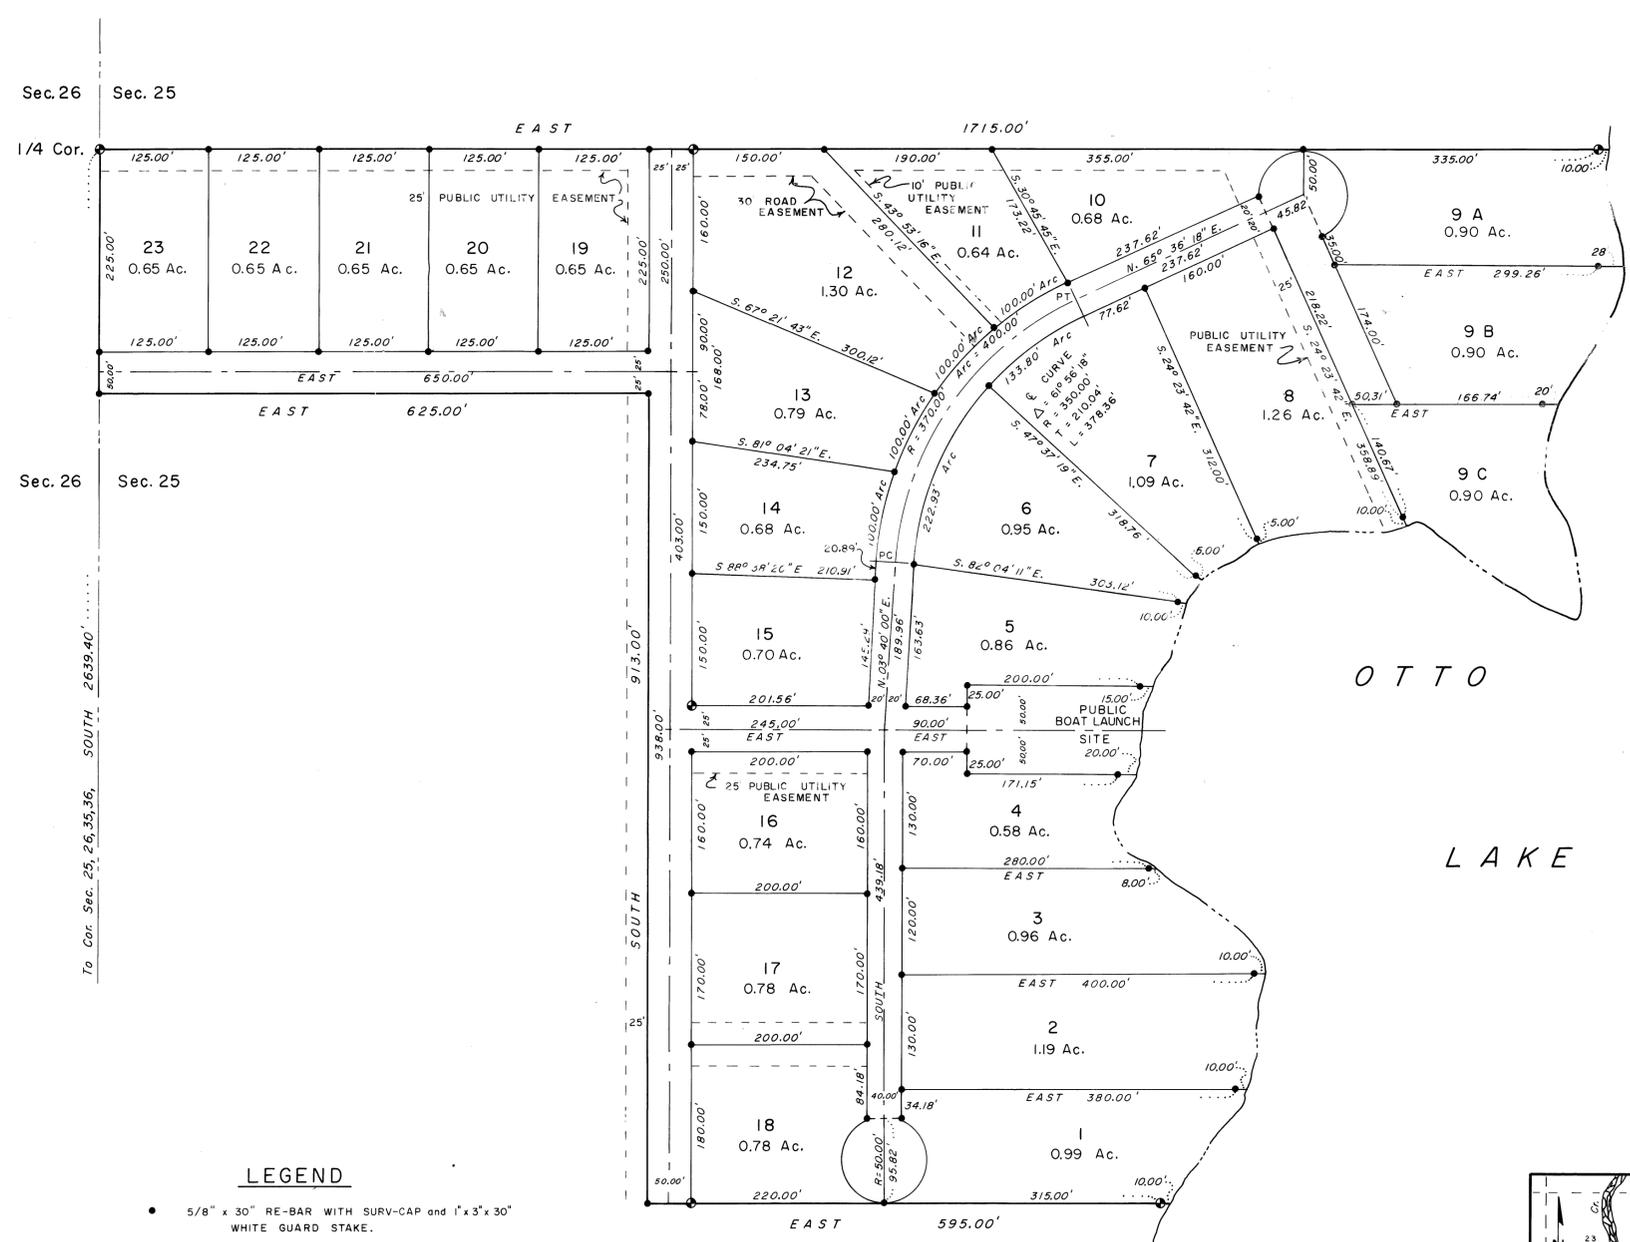


OTTO LAKE

LEGEND

- 5/8" x 30" RE-BAR WITH SURV-CAP and 1" x 3" x 30" WHITE GUARD STAKE.
- 1 1/2" x 30" BRASS CAPPED IRON POST and 2" x 4" x 4" WHITE GUARD POST.

SCALE

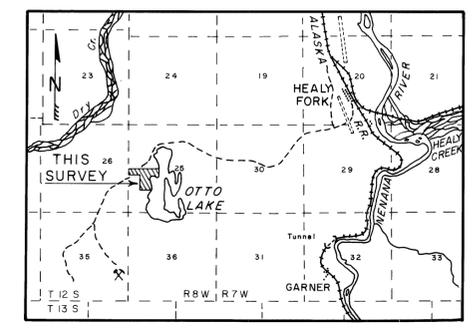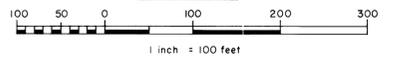

VICINITY MAP  
FROM U.S.G.S. MAPS "HEALY D 4 & D 5", 1950  
1 inch = 1 mile

OTTO LAKE ALASKA, SUBDIVISION

Located Within Sec. 25, T12S, R8W, F.M.

RECORDED - FILED  
Nenana REC DIST  
December 5 1968  
5:40 P  
J. J. Smith & Co  
P.O. Box 12-49  
Fairbanks, Alaska

DATE OF SURVEY BEGINNING 20 August 1968 ENDING 28 August 1968	NAME OF SURVEYOR STUTZMANN ENGINEERING CO. P.O. BOX 1429 FAIRBANKS, ALASKA
GOLDEN VALLEY ELECTRIC ASSOCIATION FAIRBANKS, ALASKA	
OTTO LAKE ALASKA, SUBDIVISION	
DRWN. BY N. Eklund	APPROVAL RECOMMENDED:
DATE APPROVED:	APPROVED:
SCALE: 1" = 100'	CHECKED: